


Product Manual - Canopy

CN03/AA, Section Through Canopy Without Soffit Panels
CN03/AB, Section Through Canopy w/ Soffit Panels
CN04/AA, Section at Canopy Beam
CN05/AA, Section at Canopy Beam
CN05/AB, Section at Canopy Beam
CN06/AA, Section Through Canopy Below Eave or on Endwall
CN07/AA, Section Through Canopy at Eave
CN08/AA, Section Through Canopy or Overhang at Main Building Low Eave
CN08/BA, Section Through Canopy or Overhang at Low Eave
CN10/AA, Retainer Flashing Detail
SF50/AA, Roof Framing Plan at Endwall Overhang
SF55/AA, Section at Endwall Overhang Rake
WCN07/AA, Section Through Canopy at Eave

Section Through Canopy Without Soffit Panels


CN03/AA

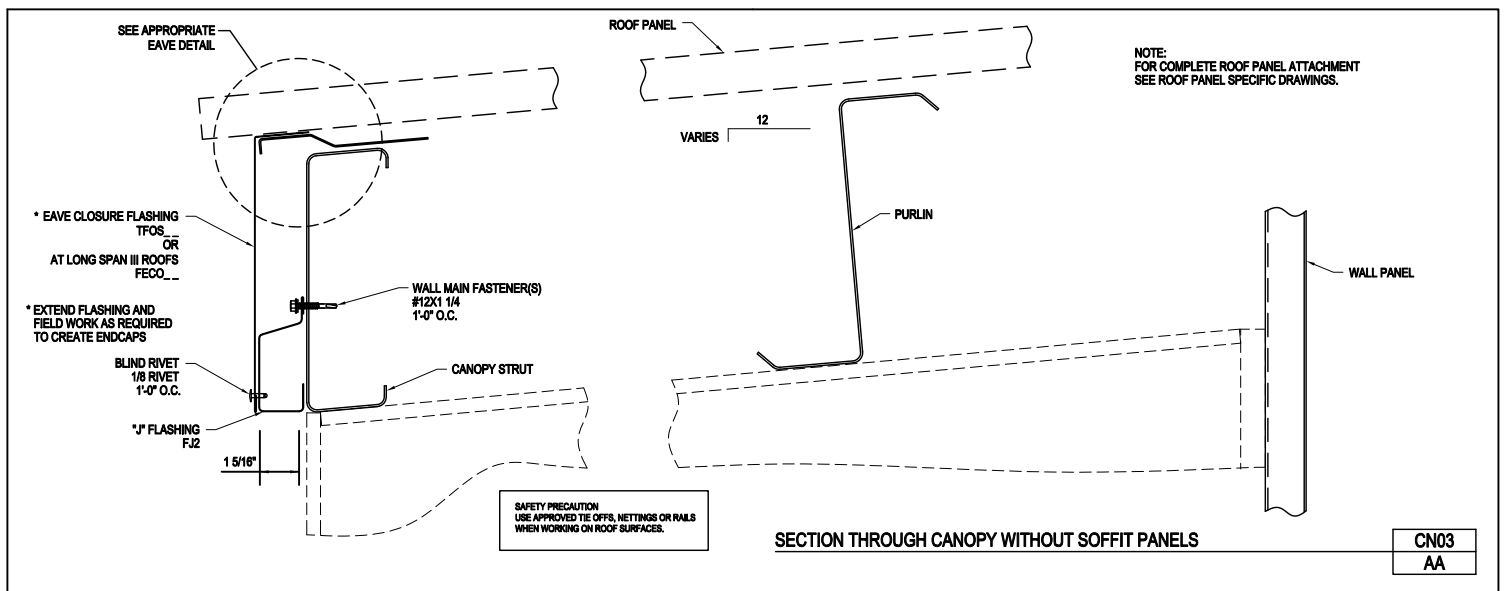

[Download the DWG file by clicking here.](#)

[To Section Index](#)


Section Through Canopy w/ Soffit Panels
With SLP, L3P or A3P Soffit Panels
CN03/AB

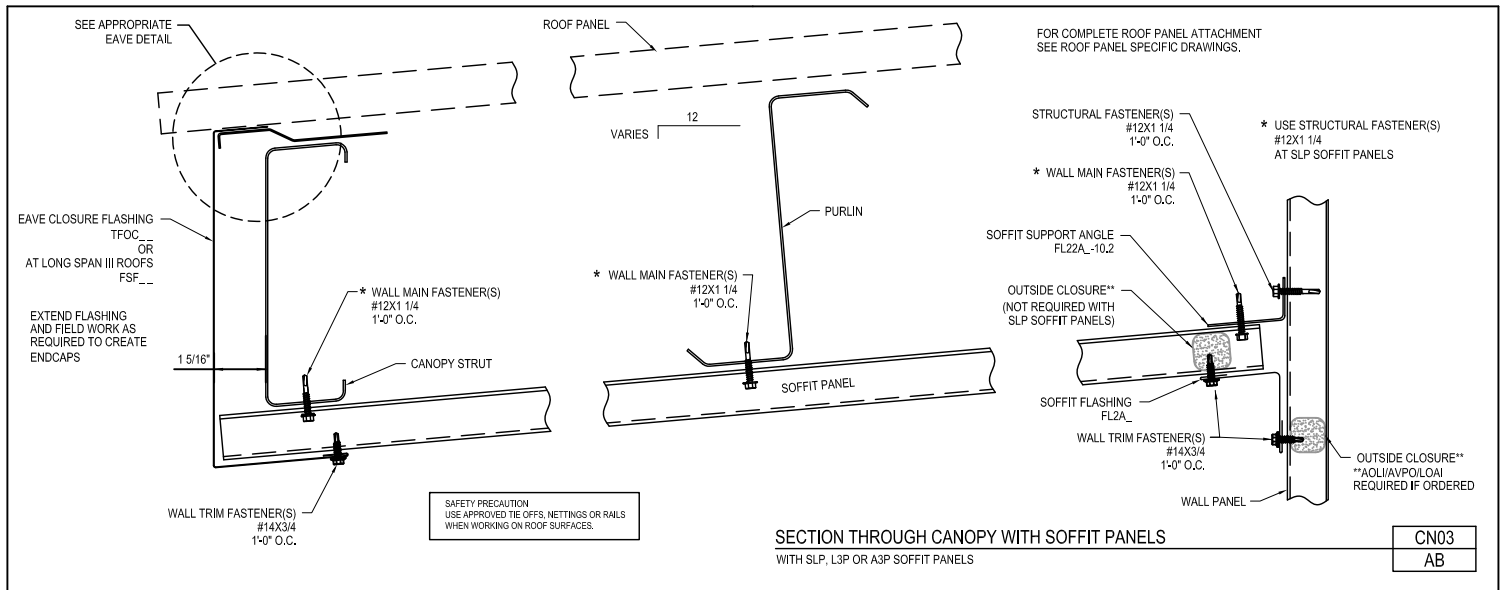

[Download the DWG file by clicking here.](#)

[To Section Index](#)


Section at Canopy Beam
Without Soffit Panels
CN04/AA

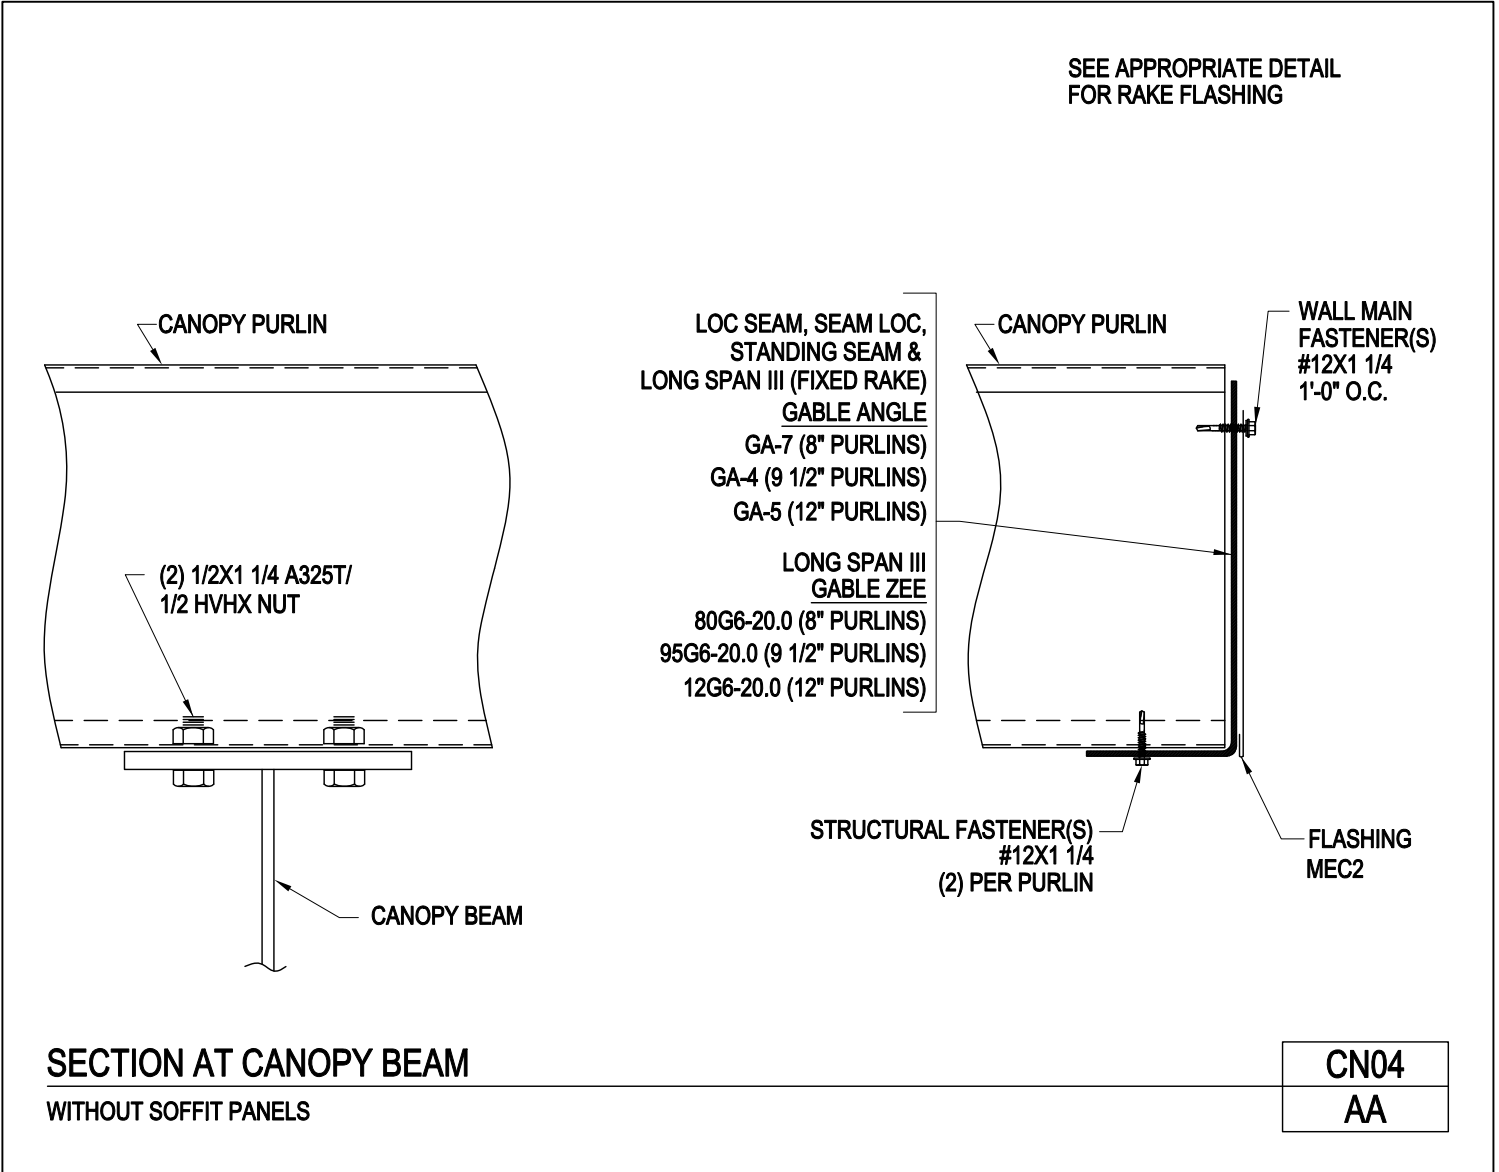

[Download the DWG file by clicking here.](#)

[To Section Index](#)


Section at Canopy Beam
With SLP Soffit Panels
CN05/AA

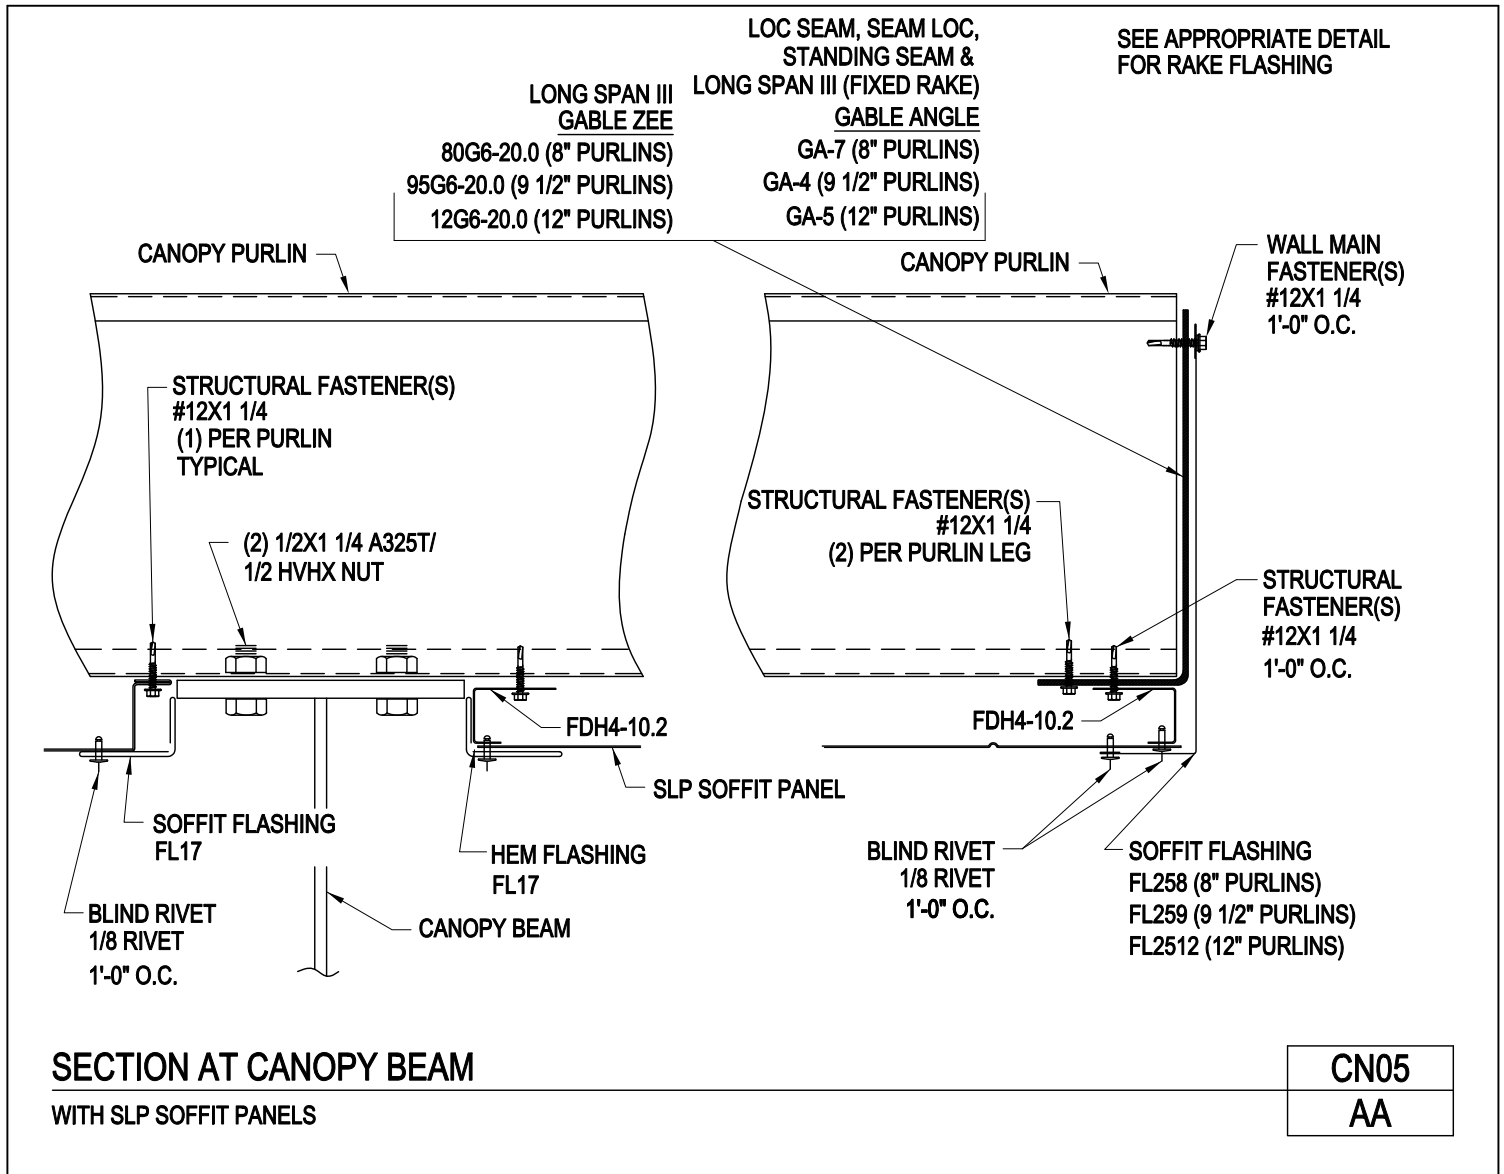

[Download the DWG file by clicking here.](#)

[To Section Index](#)

Section at Canopy Beam
With L3P, A3P or AVP Soffit Panels
CN05/AB

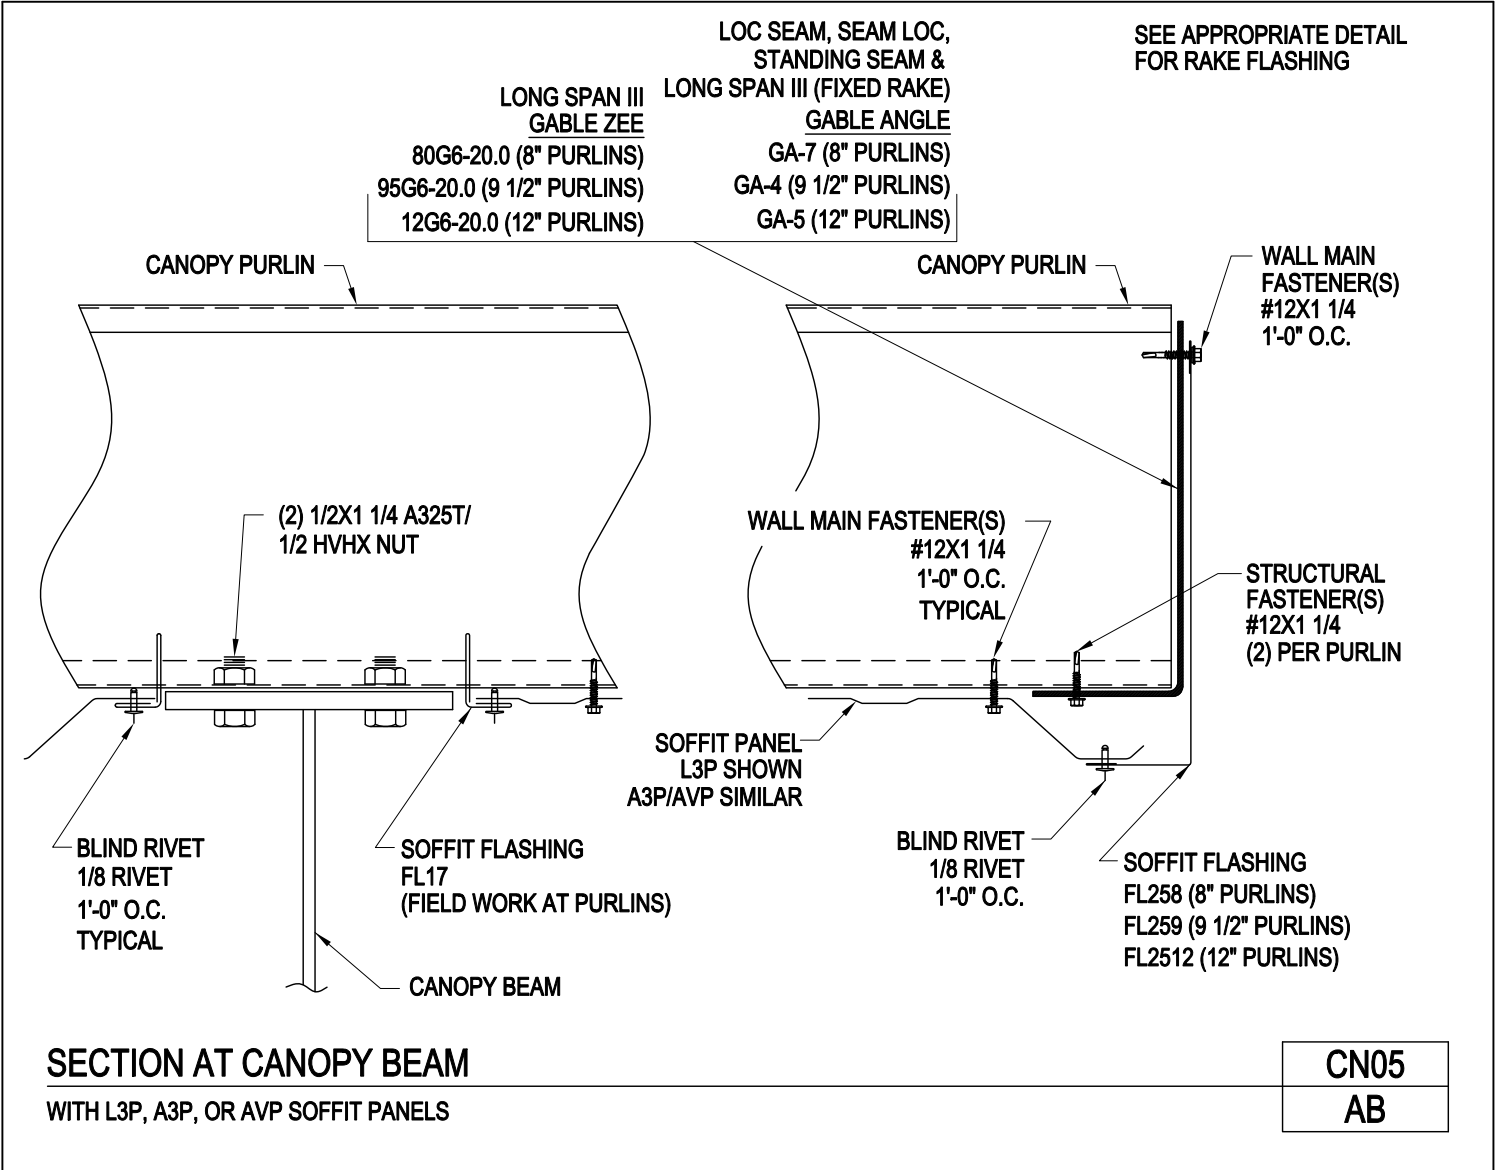


[Download the DWG file by clicking here.](#)

[To Section Index](#)

Section Through Canopy Below Eave or on Endwall

CN06/AA

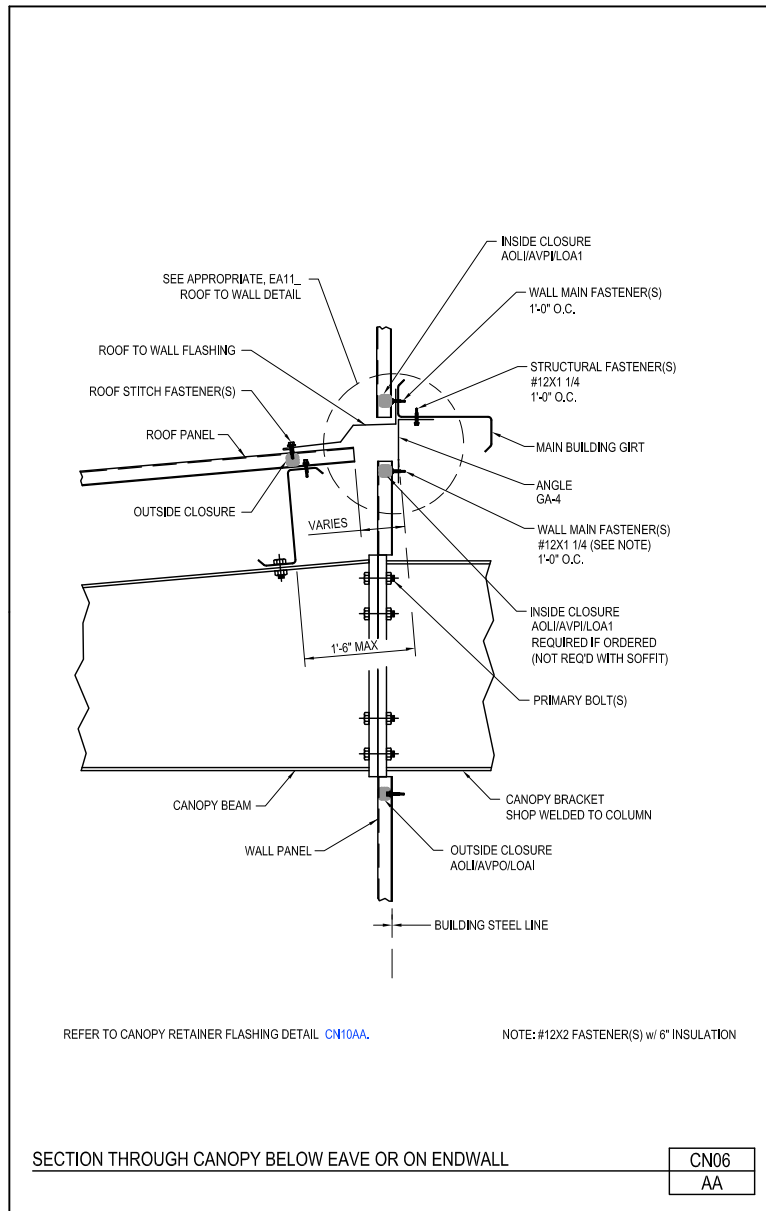


[Download the DWG file by clicking here.](#)

[To Section Index](#)

Section Through Canopy at Eave

CN07/AA

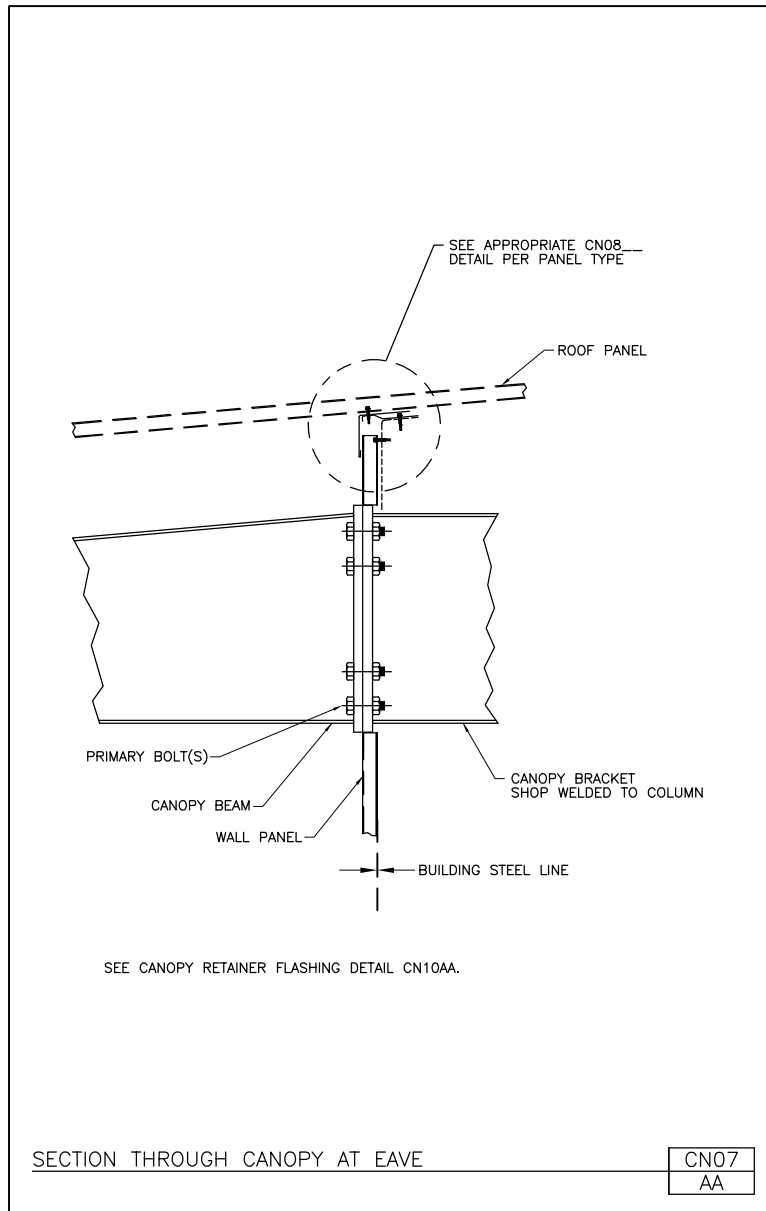

[Download the DWG file by clicking here.](#)

[To Section Index](#)




AMERICAN BUILDINGS

A **NUCOR** COMPANY

PRODUCT MANUAL

CANOPY DETAILS


Section Through Canopy or Overhang at Main Building Low Eave
 Loc Seam or Standing Seam Roof Panels
 CN08/AA

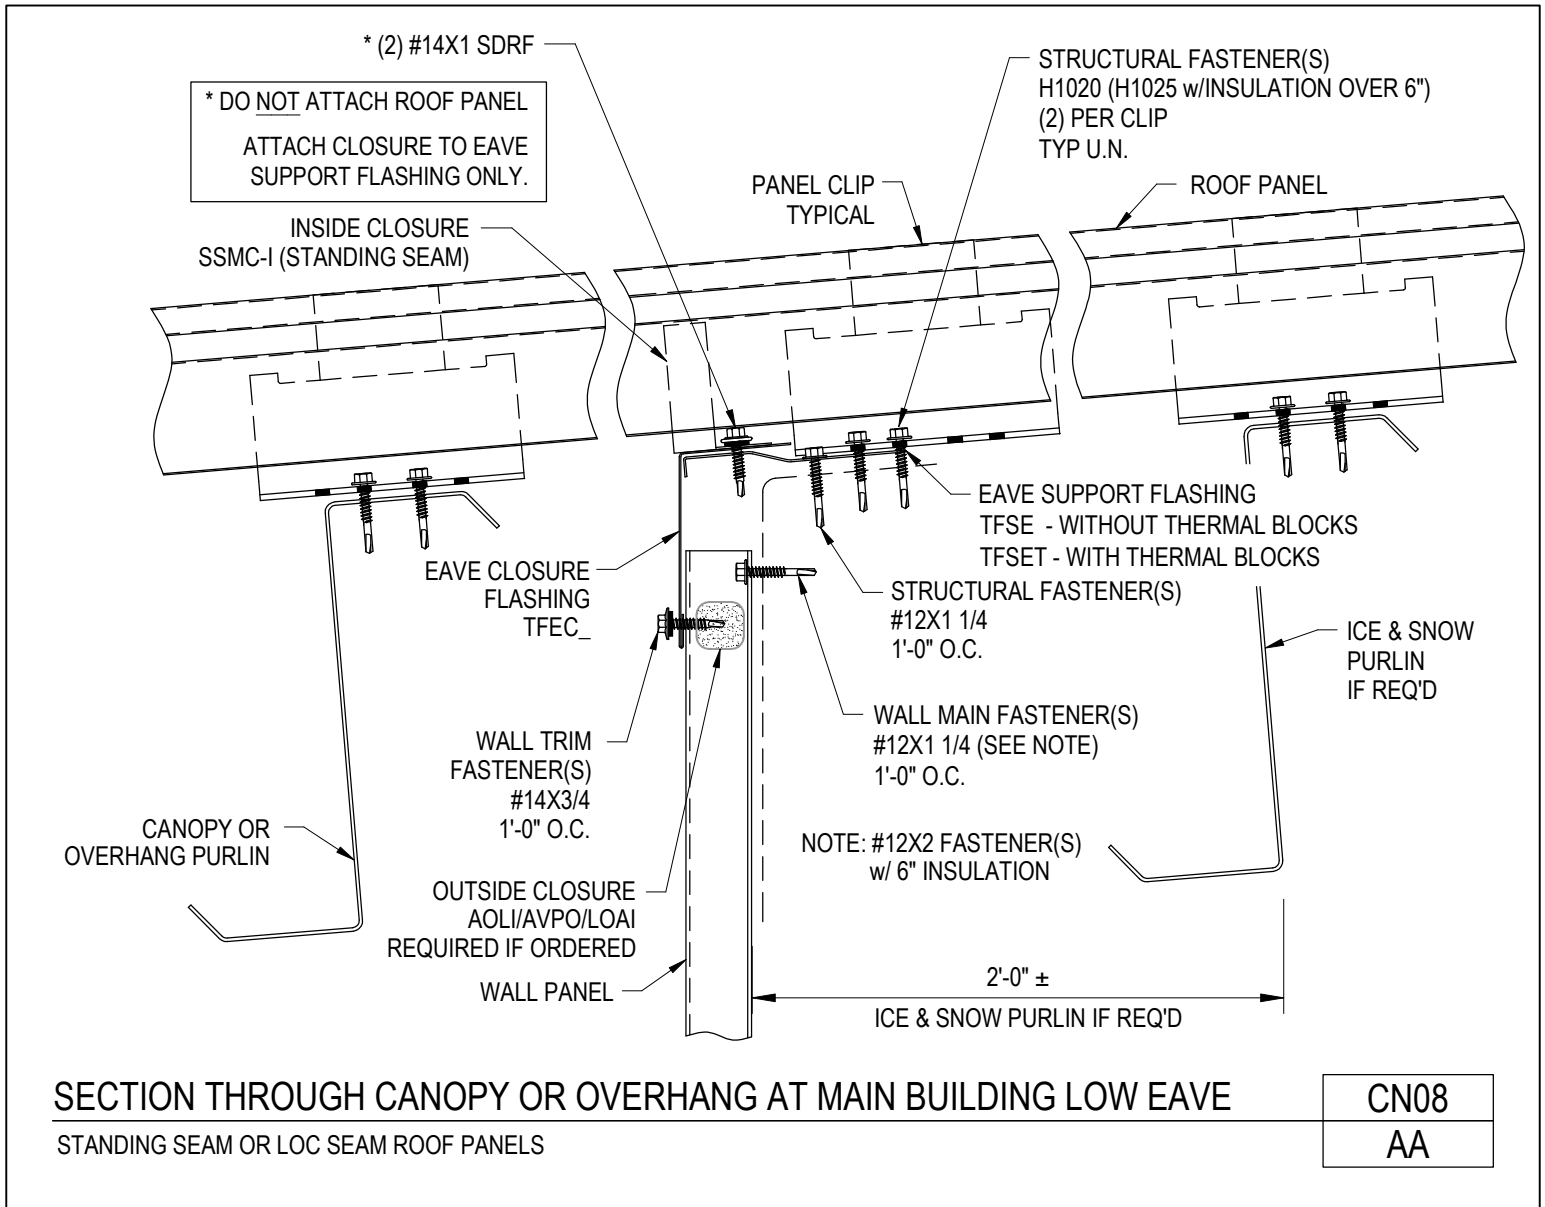

[Download the DWG file by clicking here.](#)

[To Section Index](#)

Section Through Canopy or Overhang at Low Eave
Longspan III Roofs
CN08/BA

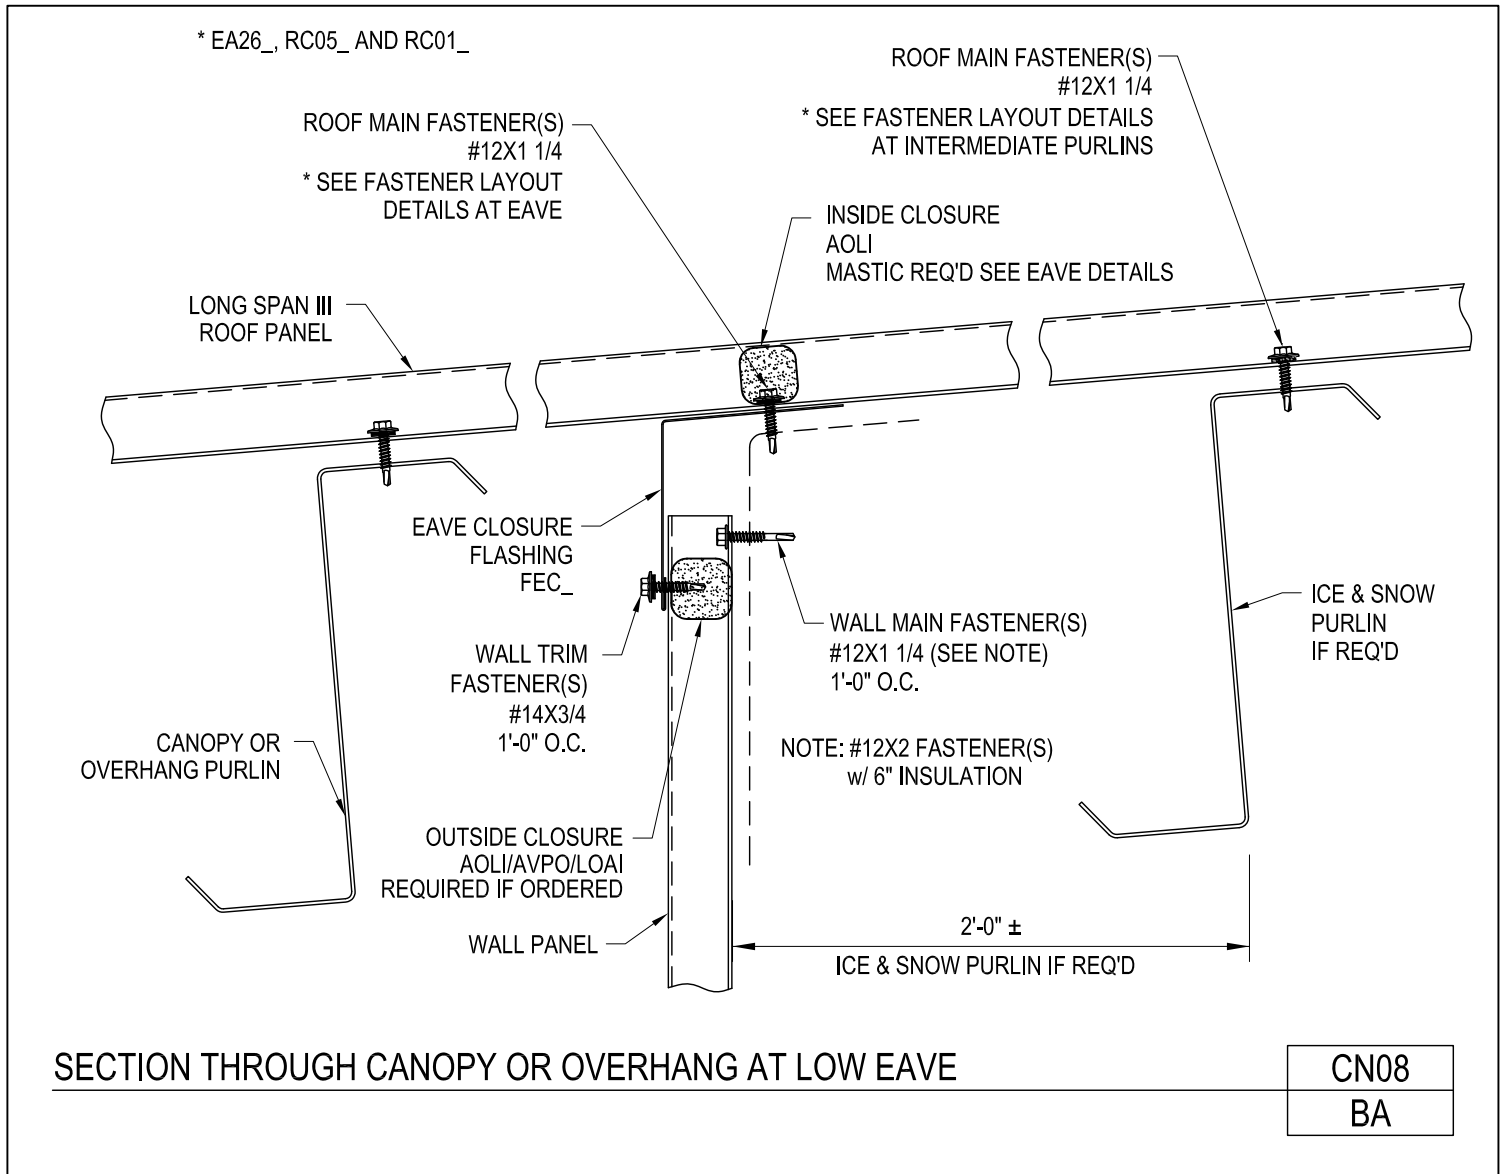


[Download the DWG file by clicking here.](#)

[To Section Index](#)

Retainer Flashing Detail

CN10/AA

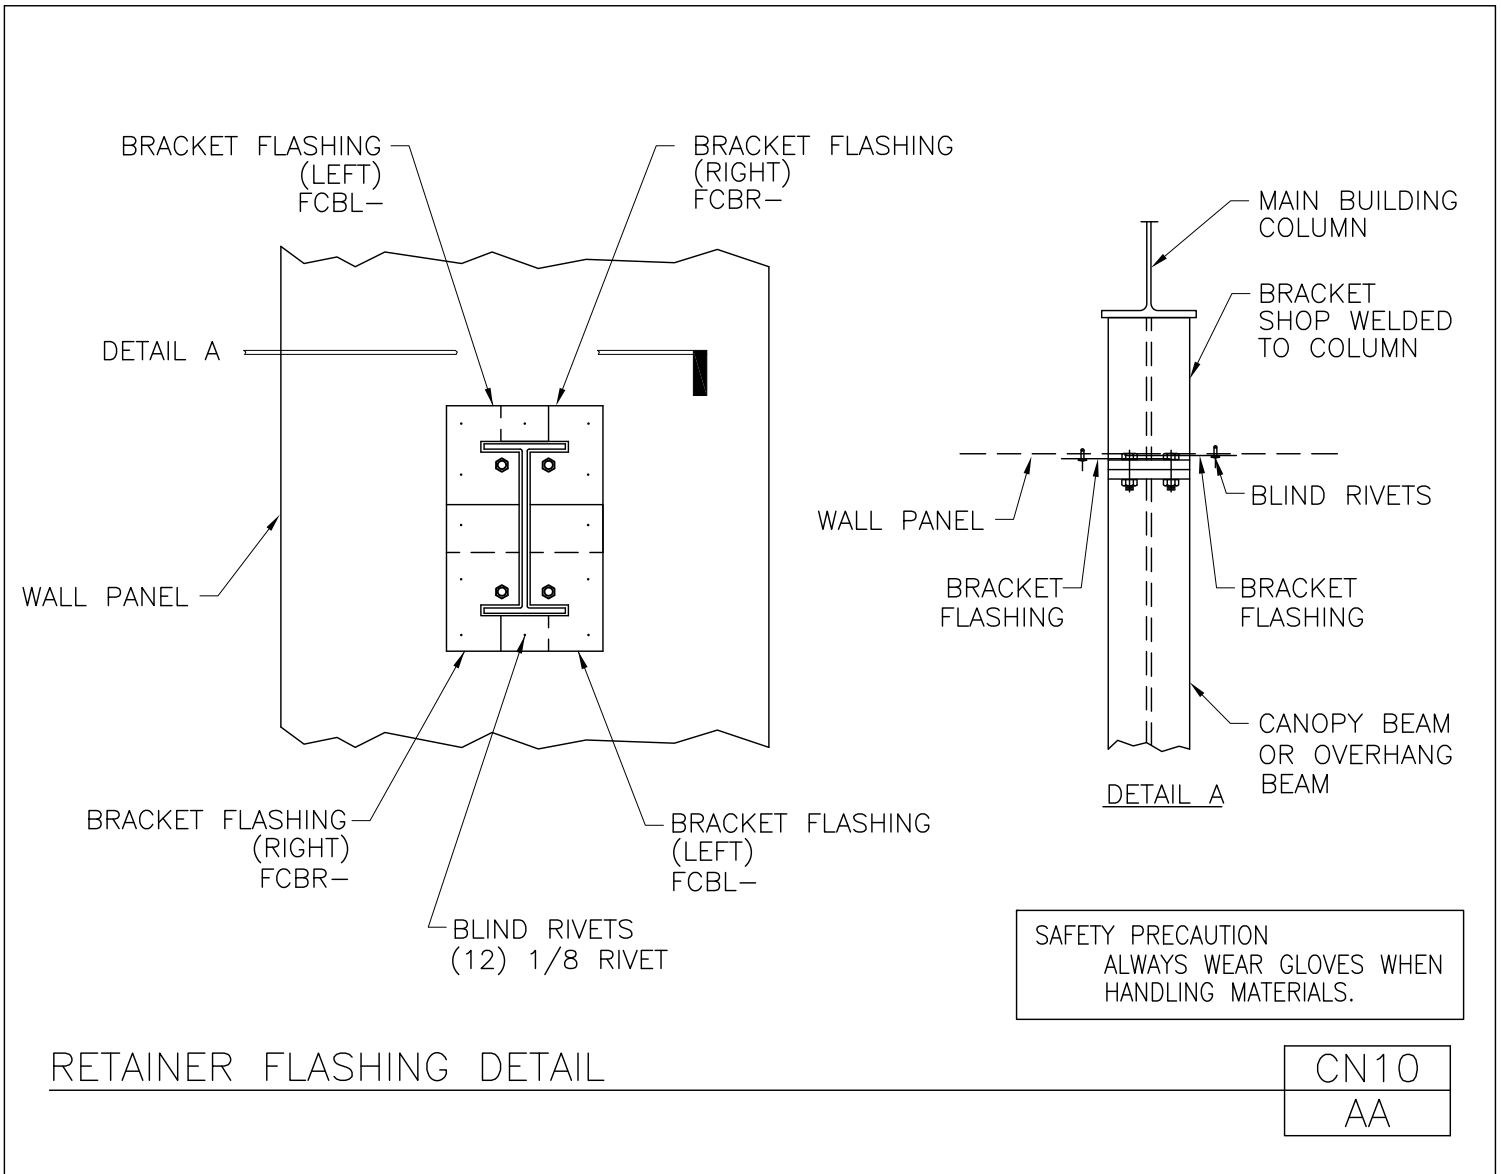


[Download the DWG file by clicking here.](#)

[To Section Index](#)

Roof Framing Plan at Endwall Overhang


SF50/AA

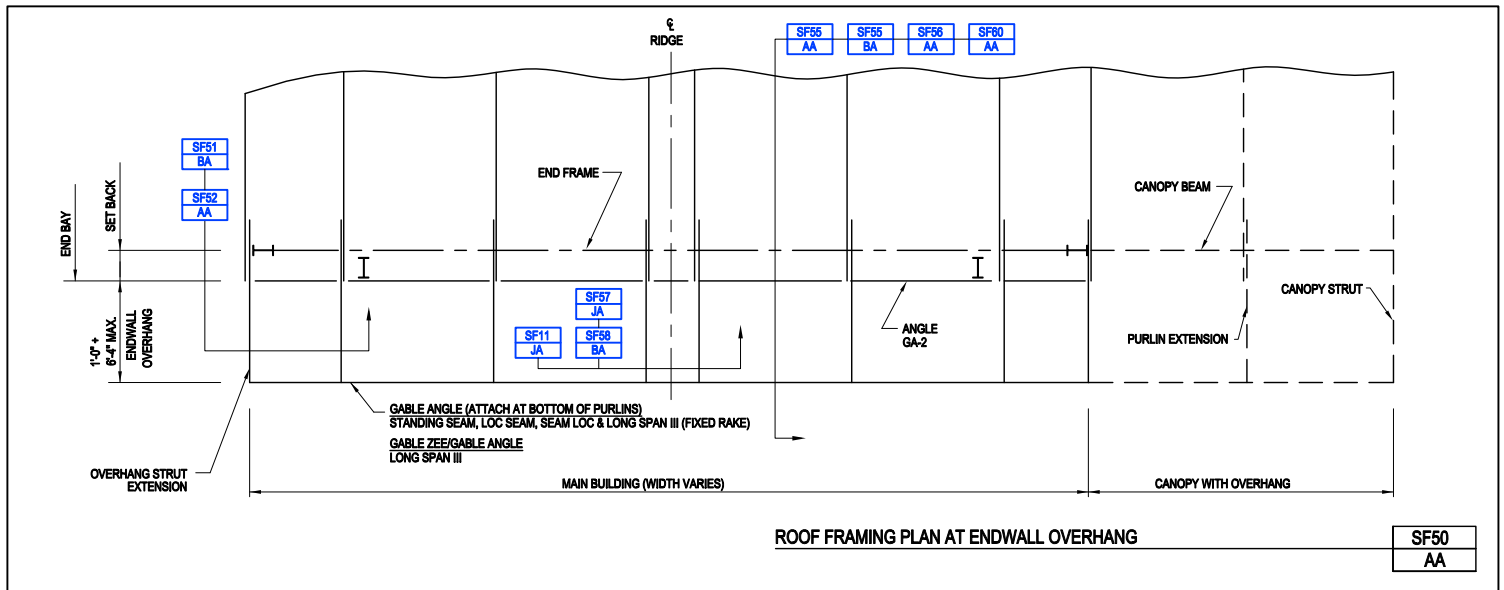

[Download the DWG file by clicking here.](#)

[To Section Index](#)

Section at Endwall Overhang Rake
With SLP Soffit Panels
SF55/AA

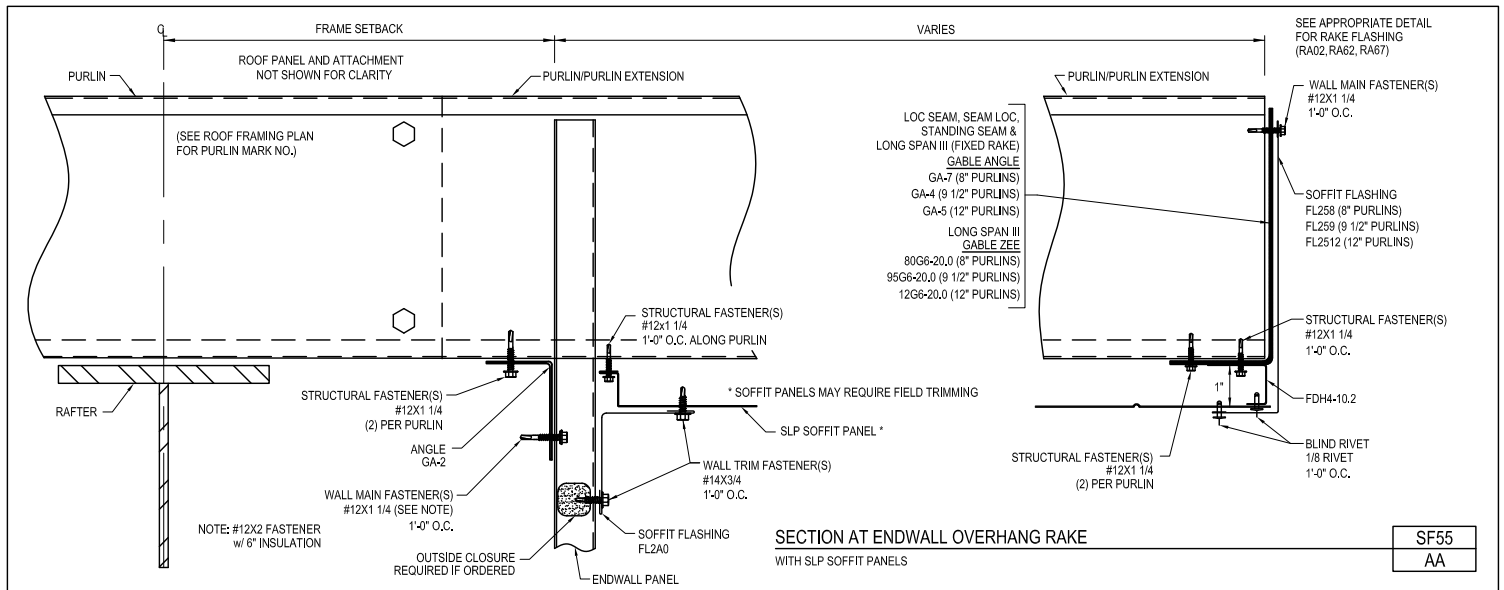


[Download the DWG file by clicking here.](#)

[To Section Index](#)

Section Through Canopy at Eave

WCN07/AA

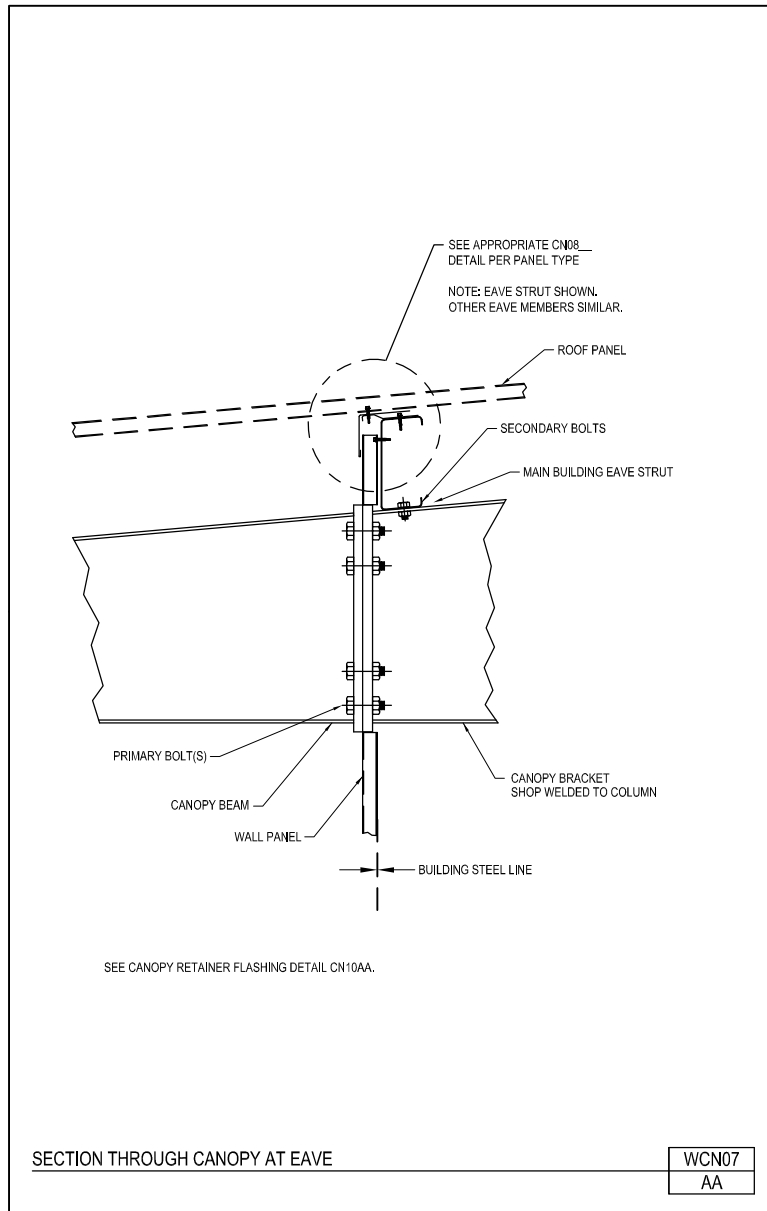

[Download the DWG file by clicking here.](#)

[To Section Index](#)